


- DB2**
- #2 - 20amp - PA & power drops
 - #5 - 10amp x 6 outlets
 - #6 - security?
 - #8 - 10amp?
 - #10 - Campbell St flood light
 - #11 - 20amp x 1 outlet
 - #13,15,17 - 32amp 3-phase x 1 outlet
 - #14 - emergency lighting
 - #19,20,23 - 63amp 3phase - sub board DB2.1
 - #25,27,29 - 40amp 3phase x 1 outlet
 - #28 - emergency lighting
 - #30 - 20amp x 1outlet

40 metres

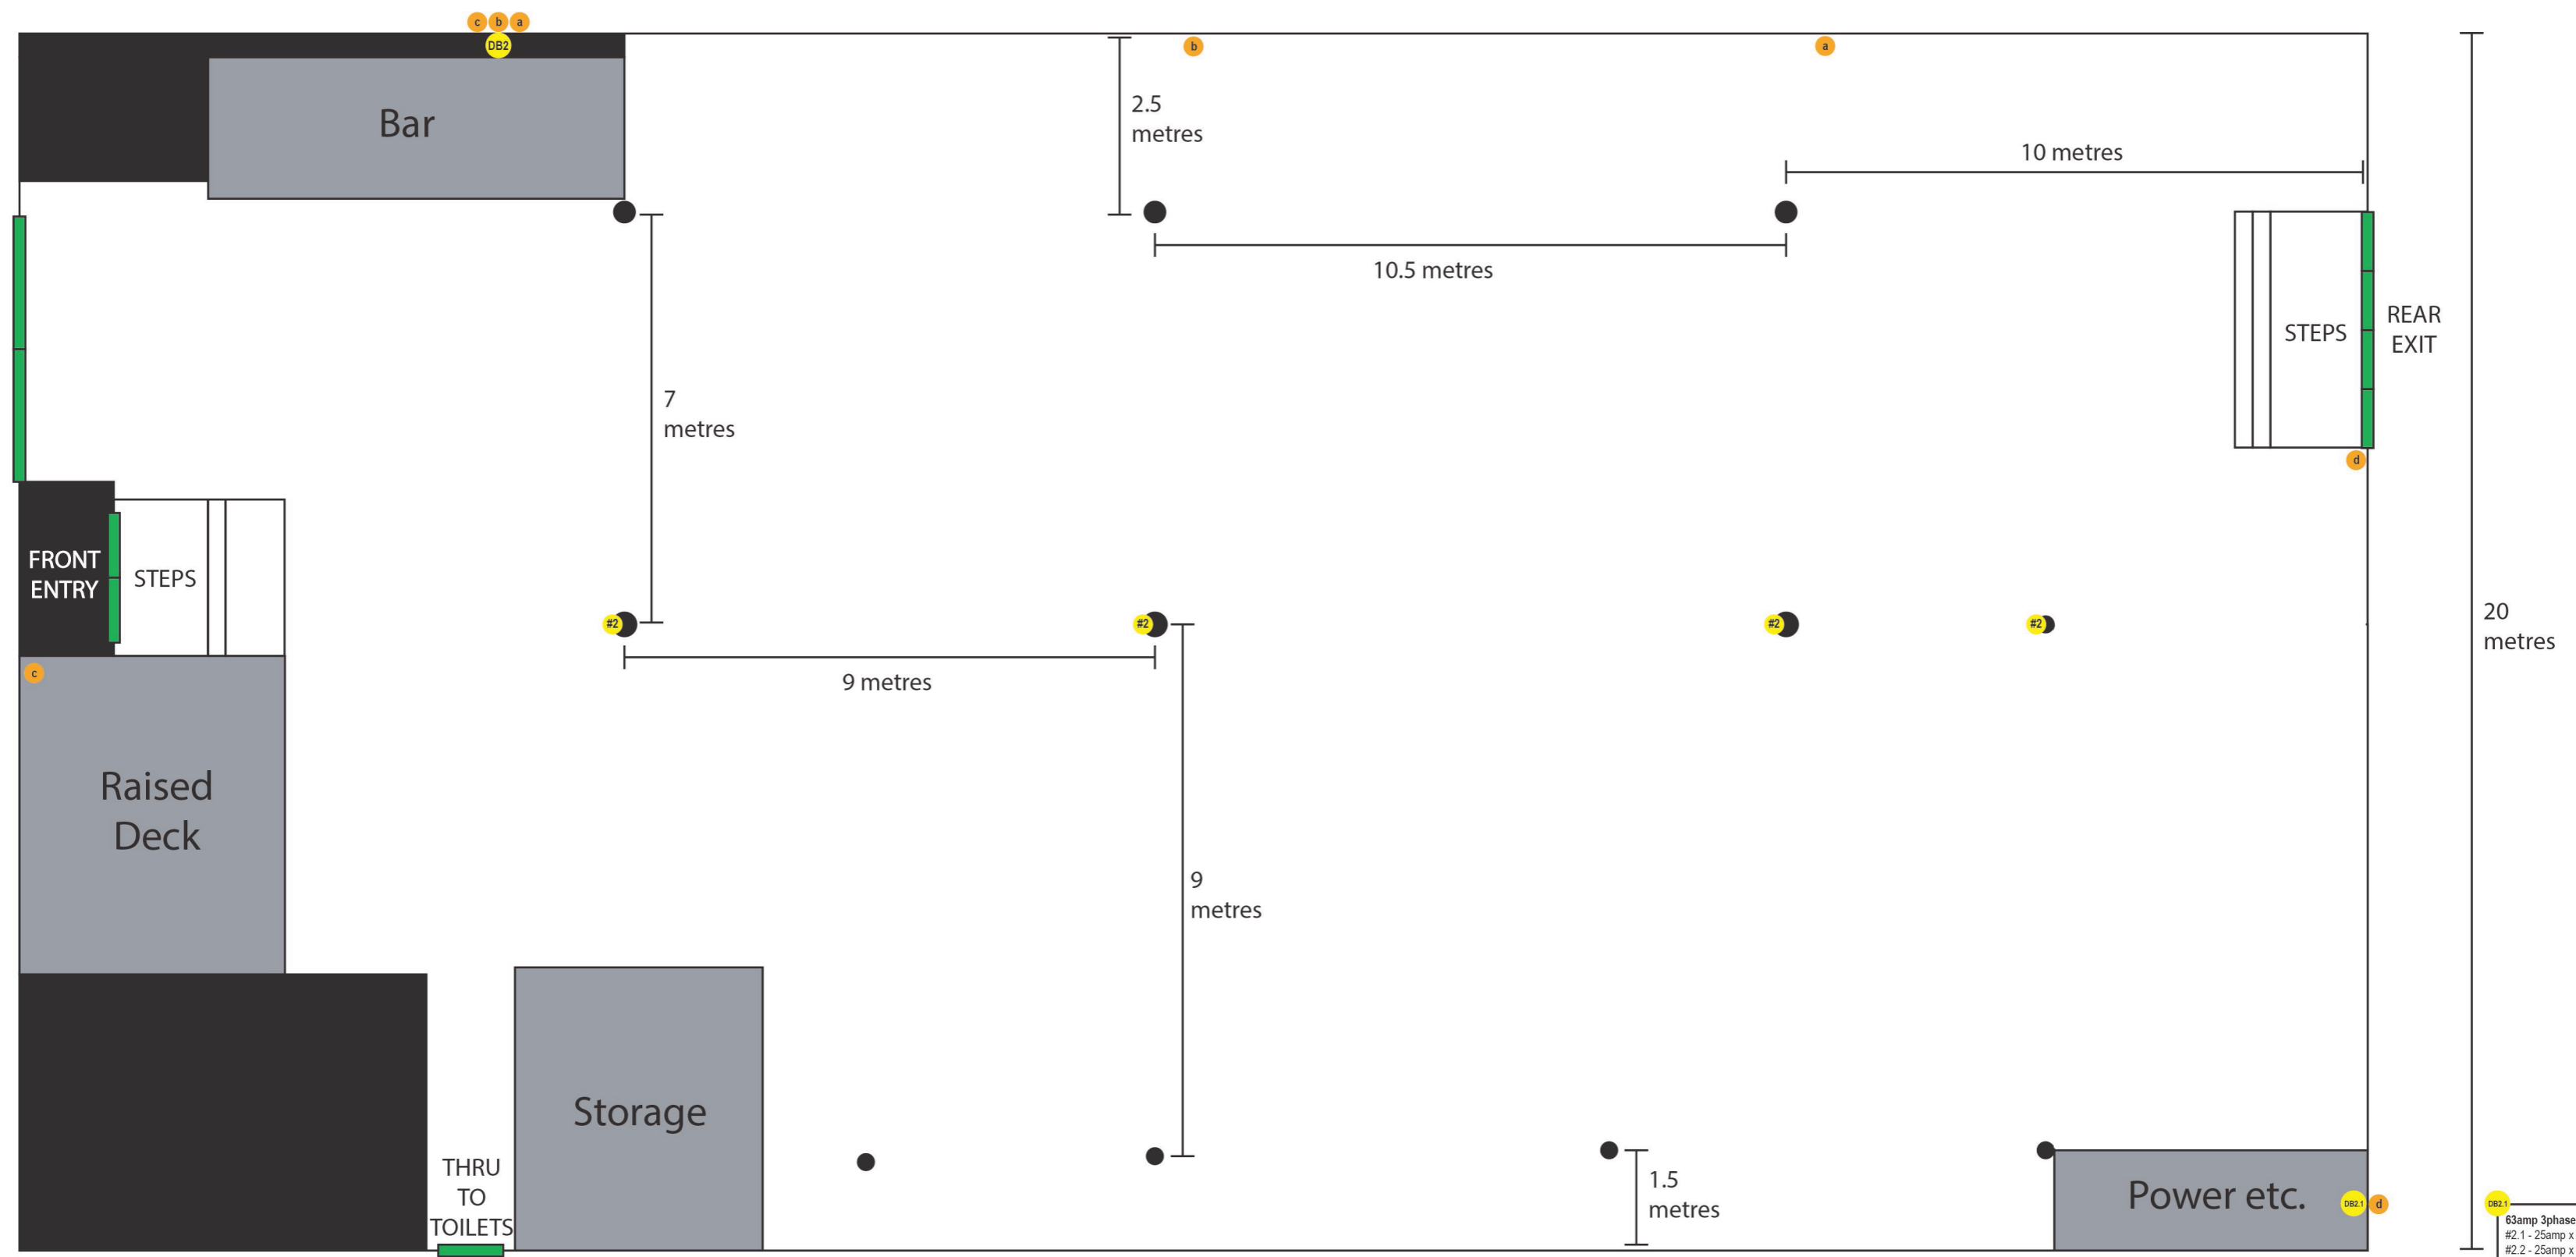

- DB2.1**
- 63amp 3phase total...
 - #2.1 - 25amp x 2 outlets
 - #2.2 - 25amp x 2 outlets
 - #2.3 - 40amp 3phase x 1 outlet
 - #2.4 - 40amp 3phase x 1 outlet